


INBOARD PROFILE

0 BKHD 1100 BKHD 1730 FRAME 2590 FRAME 3450 BKHD 4310 FRAME 5115 FRAME 5920 FRAME 6725 BKHD 7530 BKHD 8650 FRAME 9570 FRAME 10490 FRAME 11410 FRAME 12355 FRAME 13300 BKHD 14245 FRAME 15285 FRAME 16325 BKHD 17365 BKHD 18495 FRAME 19505 FRAME 20515 FRAME 21525 FRAME 22535 BKHD 23545



FLYBRIDGE

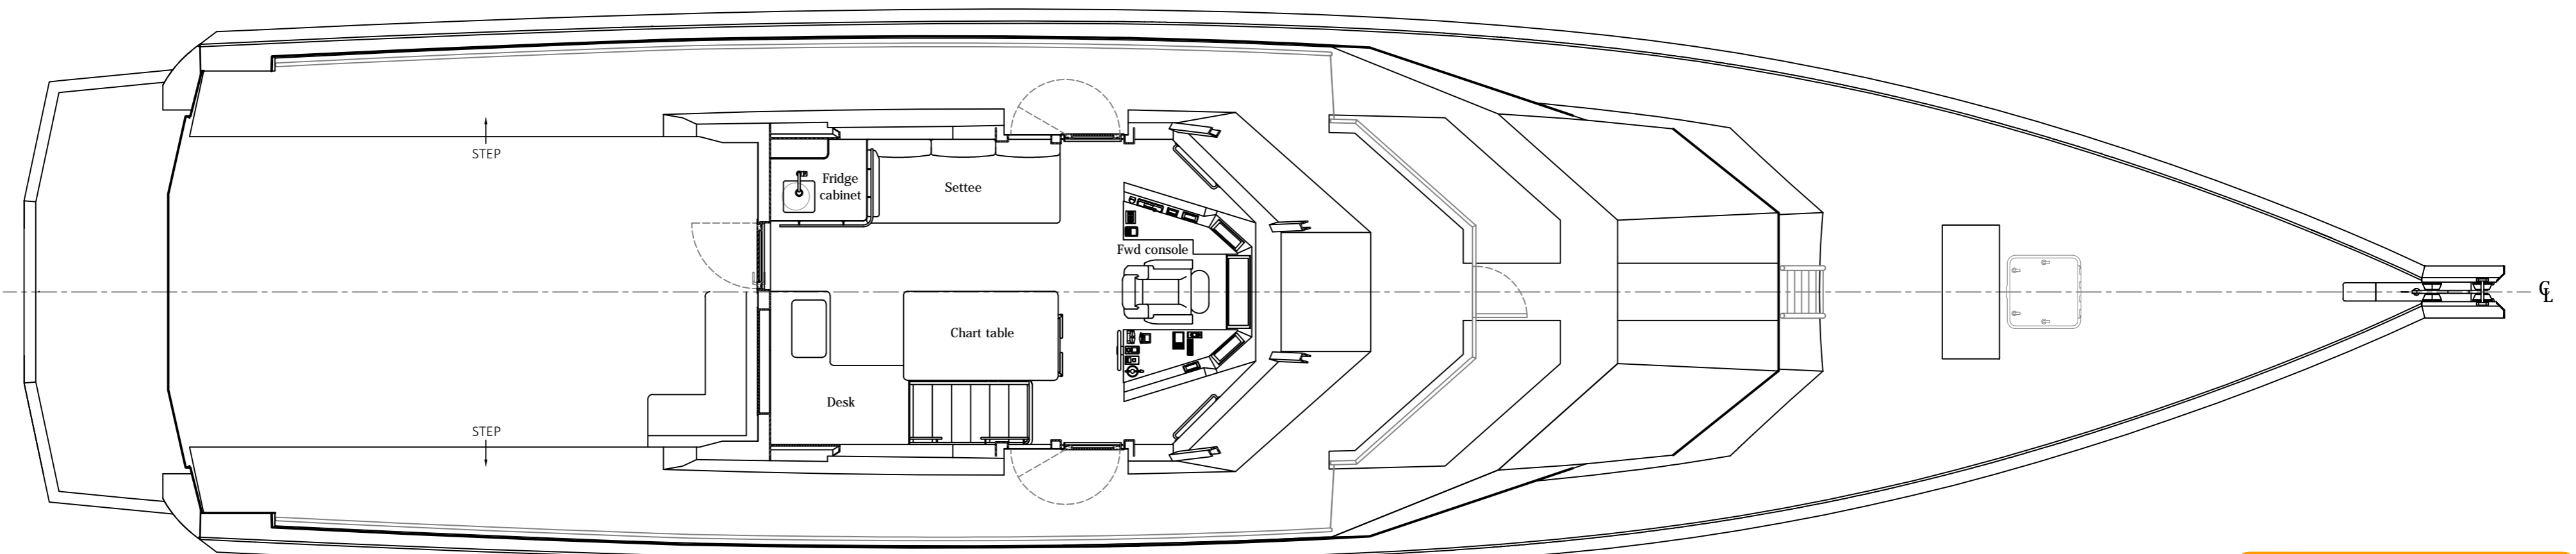

ENGINEERS AND SHIP BUILDERS
245 LOWER PORT RD, WHANGAREI, NEW ZEALAND
TEL: +64 9 4389522 FAX: +64 9 4380790 WEB: WWW.CIRCAMARINE.CO.NZ

TITLE: PRELIMINARY GA - INBOARD PROFILE & FLYBRIDGE PLAN

PROJECT: CIRCA 24m2

CLIENT: CIRCA


DATE: 26-08-2020 DRAWN: SC SCALE: 1:50 @ A2

REVISION DATE DESCRIPTION/MODIFICATION CHECKED



DWG #: 0000 SHEET: 1 OF 2 ISSUE: 3

| | | | |
|---|----------|----------------------------|-------|
| 3 | 17/9/21 | ENGINES UPDATED. KITE BOX. | PENNY |
| 2 | 22-02-21 | INTERIOR UPDATED | SC |
| 1 | | | |

© 2020 CIRCA MARINE LTD. THIS DRAWING MAY NOT BE COPIED, COMMUNICATED TO ANY PERSON OR USED FOR MANUFACTURE IN ANY WAY WITHOUT EXPRESS WRITTEN PERMISSION FROM CIRCA MARINE.

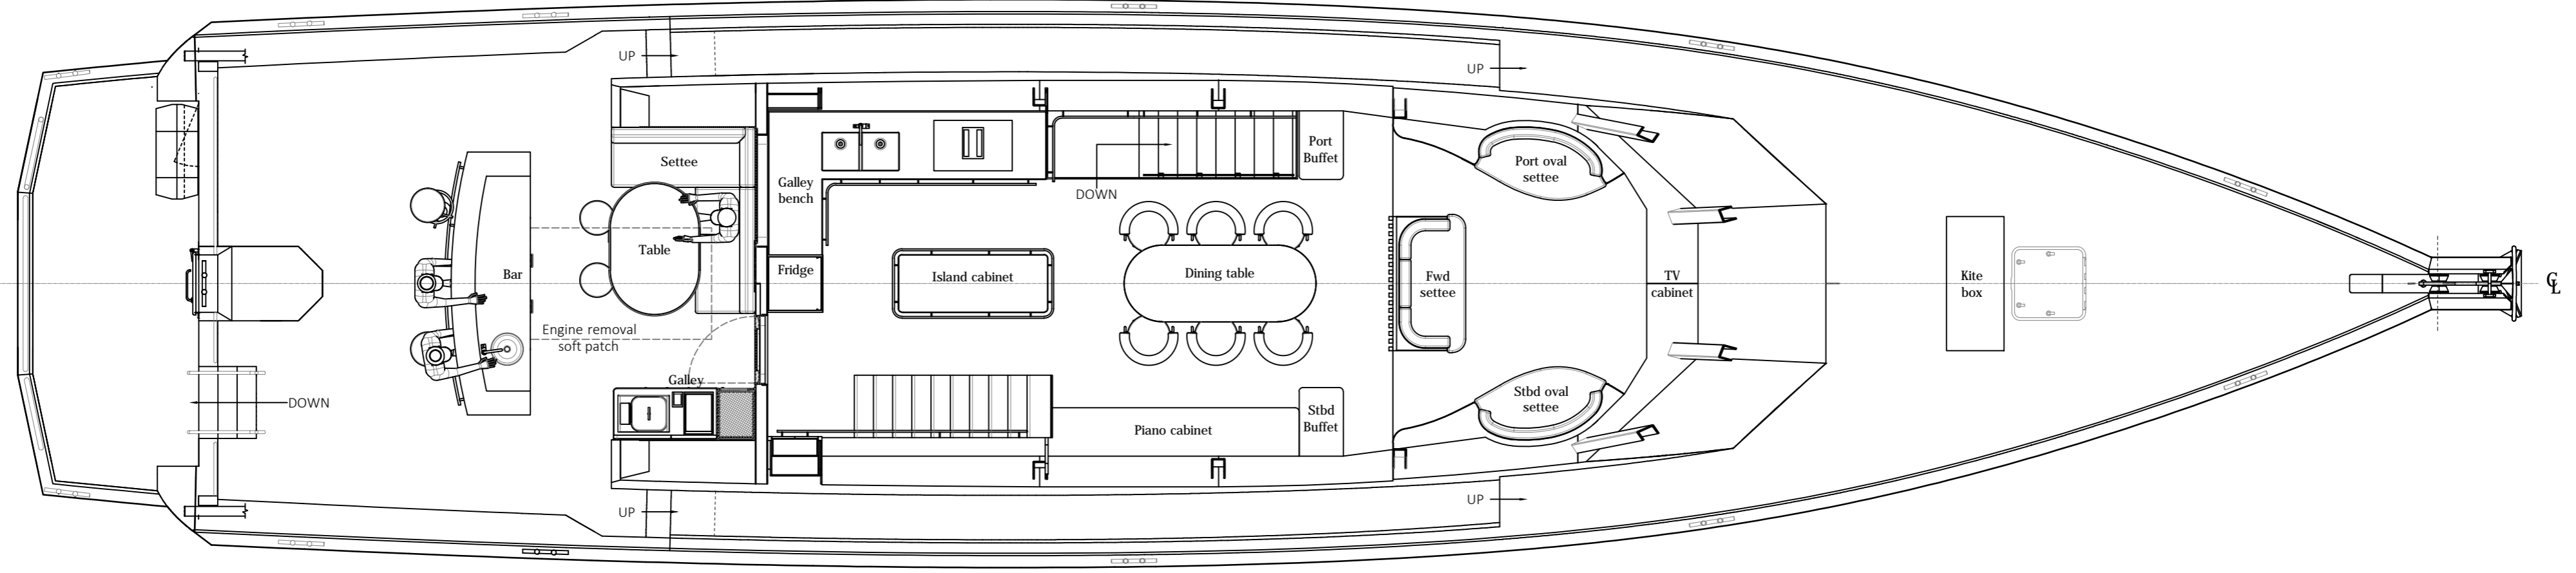

MAIN DECK

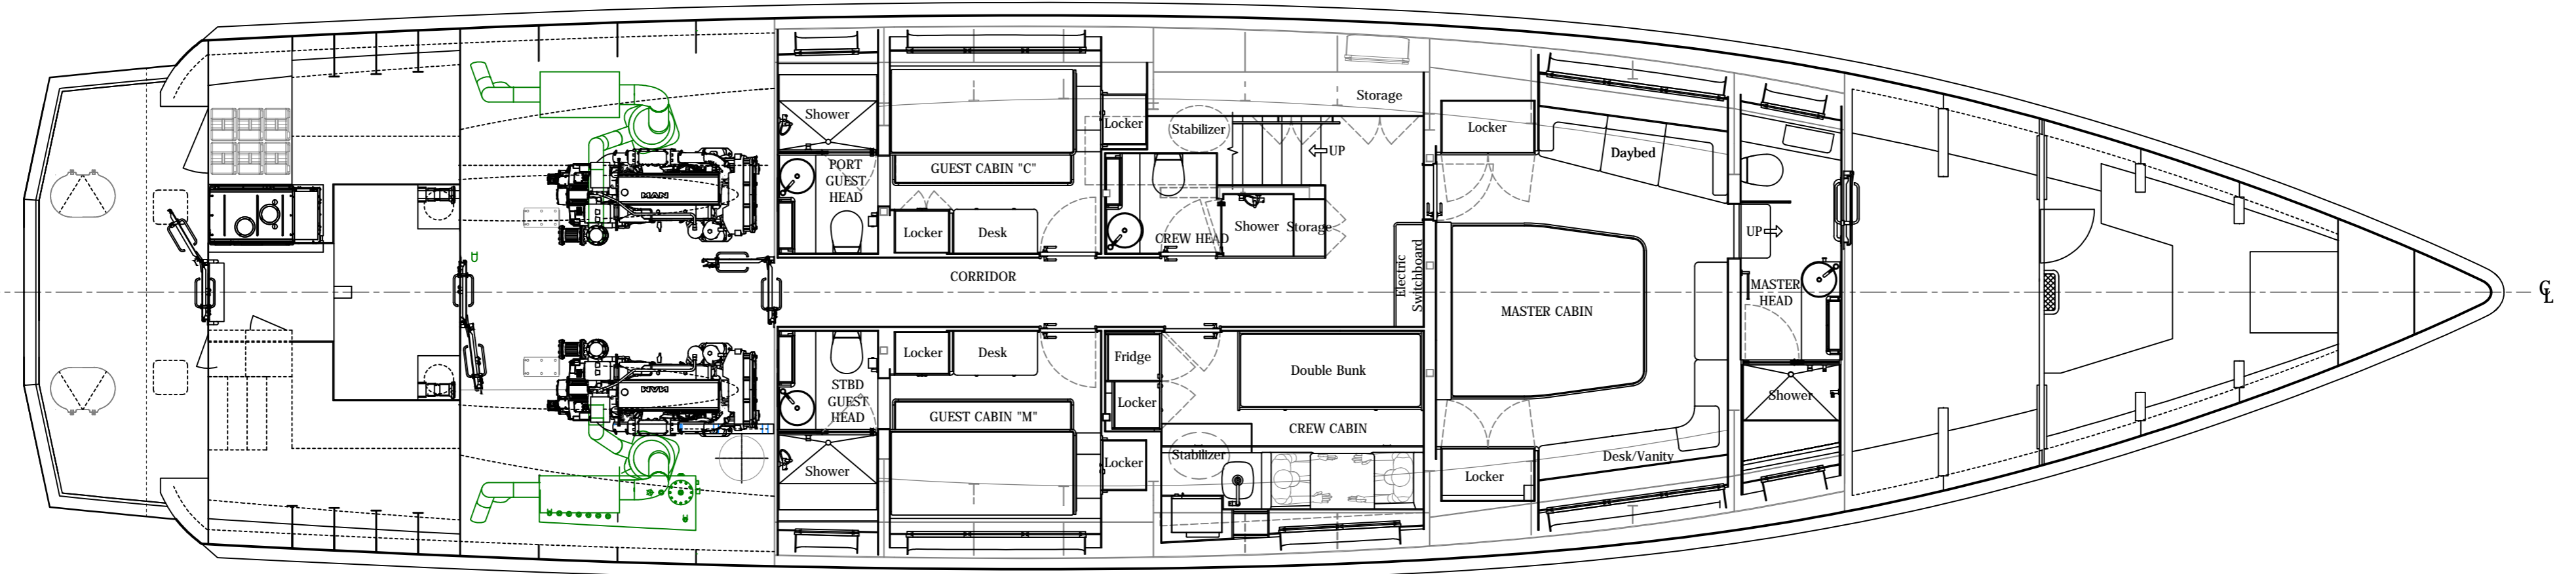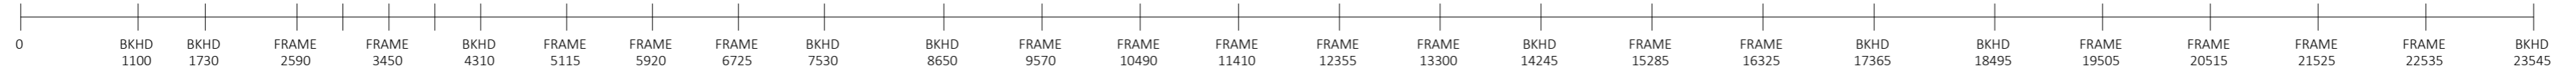

LOWER DECK



ENGINEERS AND SHIP BUILDERS
 245 LOWER PORT RD, WHANGAREI, NEW ZEALAND
 TEL: +64 9 4389522 FAX: +64 9 4380790 WEB: WWW.CIRCAMARINE.CO.NZ

TITLE: PRELIMINARY GA - MAIN & LOWER DECK PLANS

PROJECT: CIRCA 24m2

CLIENT: CIRCA

DATE: 24-08-2020 DRAWN: SC SCALE: 1:50 @ A2

REVISION DATE DESCRIPTION/MODIFICATION CHECKED DWG #: 0000 SHEET: 2 OF 2 ISSUE: 3

| | | | |
|---|----------|----------------------------|-------|
| 3 | 17/9/21 | ENGINES UPDATED. KITE BOX. | PENNY |
| 2 | 22-02-21 | INTERIOR UPDATED | SC |
| 1 | | | |

© 2020 CIRCA MARINE LTD. THIS DRAWING MAY NOT BE COPIED, COMMUNICATED TO ANY PERSON OR USED FOR MANUFACTURE IN ANY WAY WITHOUT EXPRESS WRITTEN PERMISSION FROM CIRCA MARINE.